


CONCEPT 1 & 3 HYBRID NOTES:

- FULL PARKING LOT DEVELOPMENT NORTH OF U.S. 83 PROPERTY BOUNDARIES
 - ... NORTHWEST PARKING LOT
 - ... (66 - 12'X20' PARKING SPACES)
 - ... (33 - 12'X43' PARKING SPACES)
 - ... (33 - 12'X54' PARKING SPACES)
- APPROX. 3,150 L.F. OF DUNE FENCING W/ PEDESTRIAN ACCESS POINTS
- 80'-RADIUS, VEHICLE TURN-AROUND AREA FOR PORTABLE TOILET & DUMPSTERS
- INTERPRETIVE SIGNS (3-TOTAL) (AT LOCATIONS SHOWN & VIEWING DECK)
 - ... GRAVEYARD (GY)
 - ... BIRD WATCHING (BW)
 - ... CANNERY (CY)
- APPROX. 2,689 L.F. FENCING/GUARDRAIL
- 8' PEDESTRIAN BOARDWALK W/ RAILING TO VIEWING DECK
- 30'-WIDE TWO WAY BEACH ACCESS
- 80'-RADIUS, 30'-WIDE VEHICLE TURN-AROUND AREA JUST SOUTH OF U.S. 83 NORTH BOUNDARY LINE
 - ... 2 - 35'X21' PARKING SPACES - LAW ENFORCEMENT/EMERGENCY VEHICLES ONLY
- 8'-WIDE PEDESTRIAN PATHWAY (AT LOCATIONS SHOWN)

Clark Cox, Southcentral Regional Manager
 Division of Mining, Land, and Water

Date

5-20-16

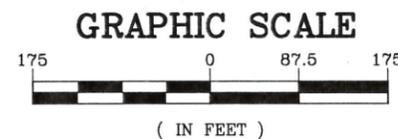


STATE OF ALASKA DEPARTMENT OF NATURAL RESOURCES
 KASILOF SUA
 NORTH SITE IMPROVEMENTS
 PROJECT No. 76058-1

CONCEPTS 1 & 3 HYBRID
 OVERVIEW




PREPARED: LGN
 DRAWN: LGN
 REVIEWED: LMR
 DATE: 5J16

SHEET
 OF 3 SHEETS

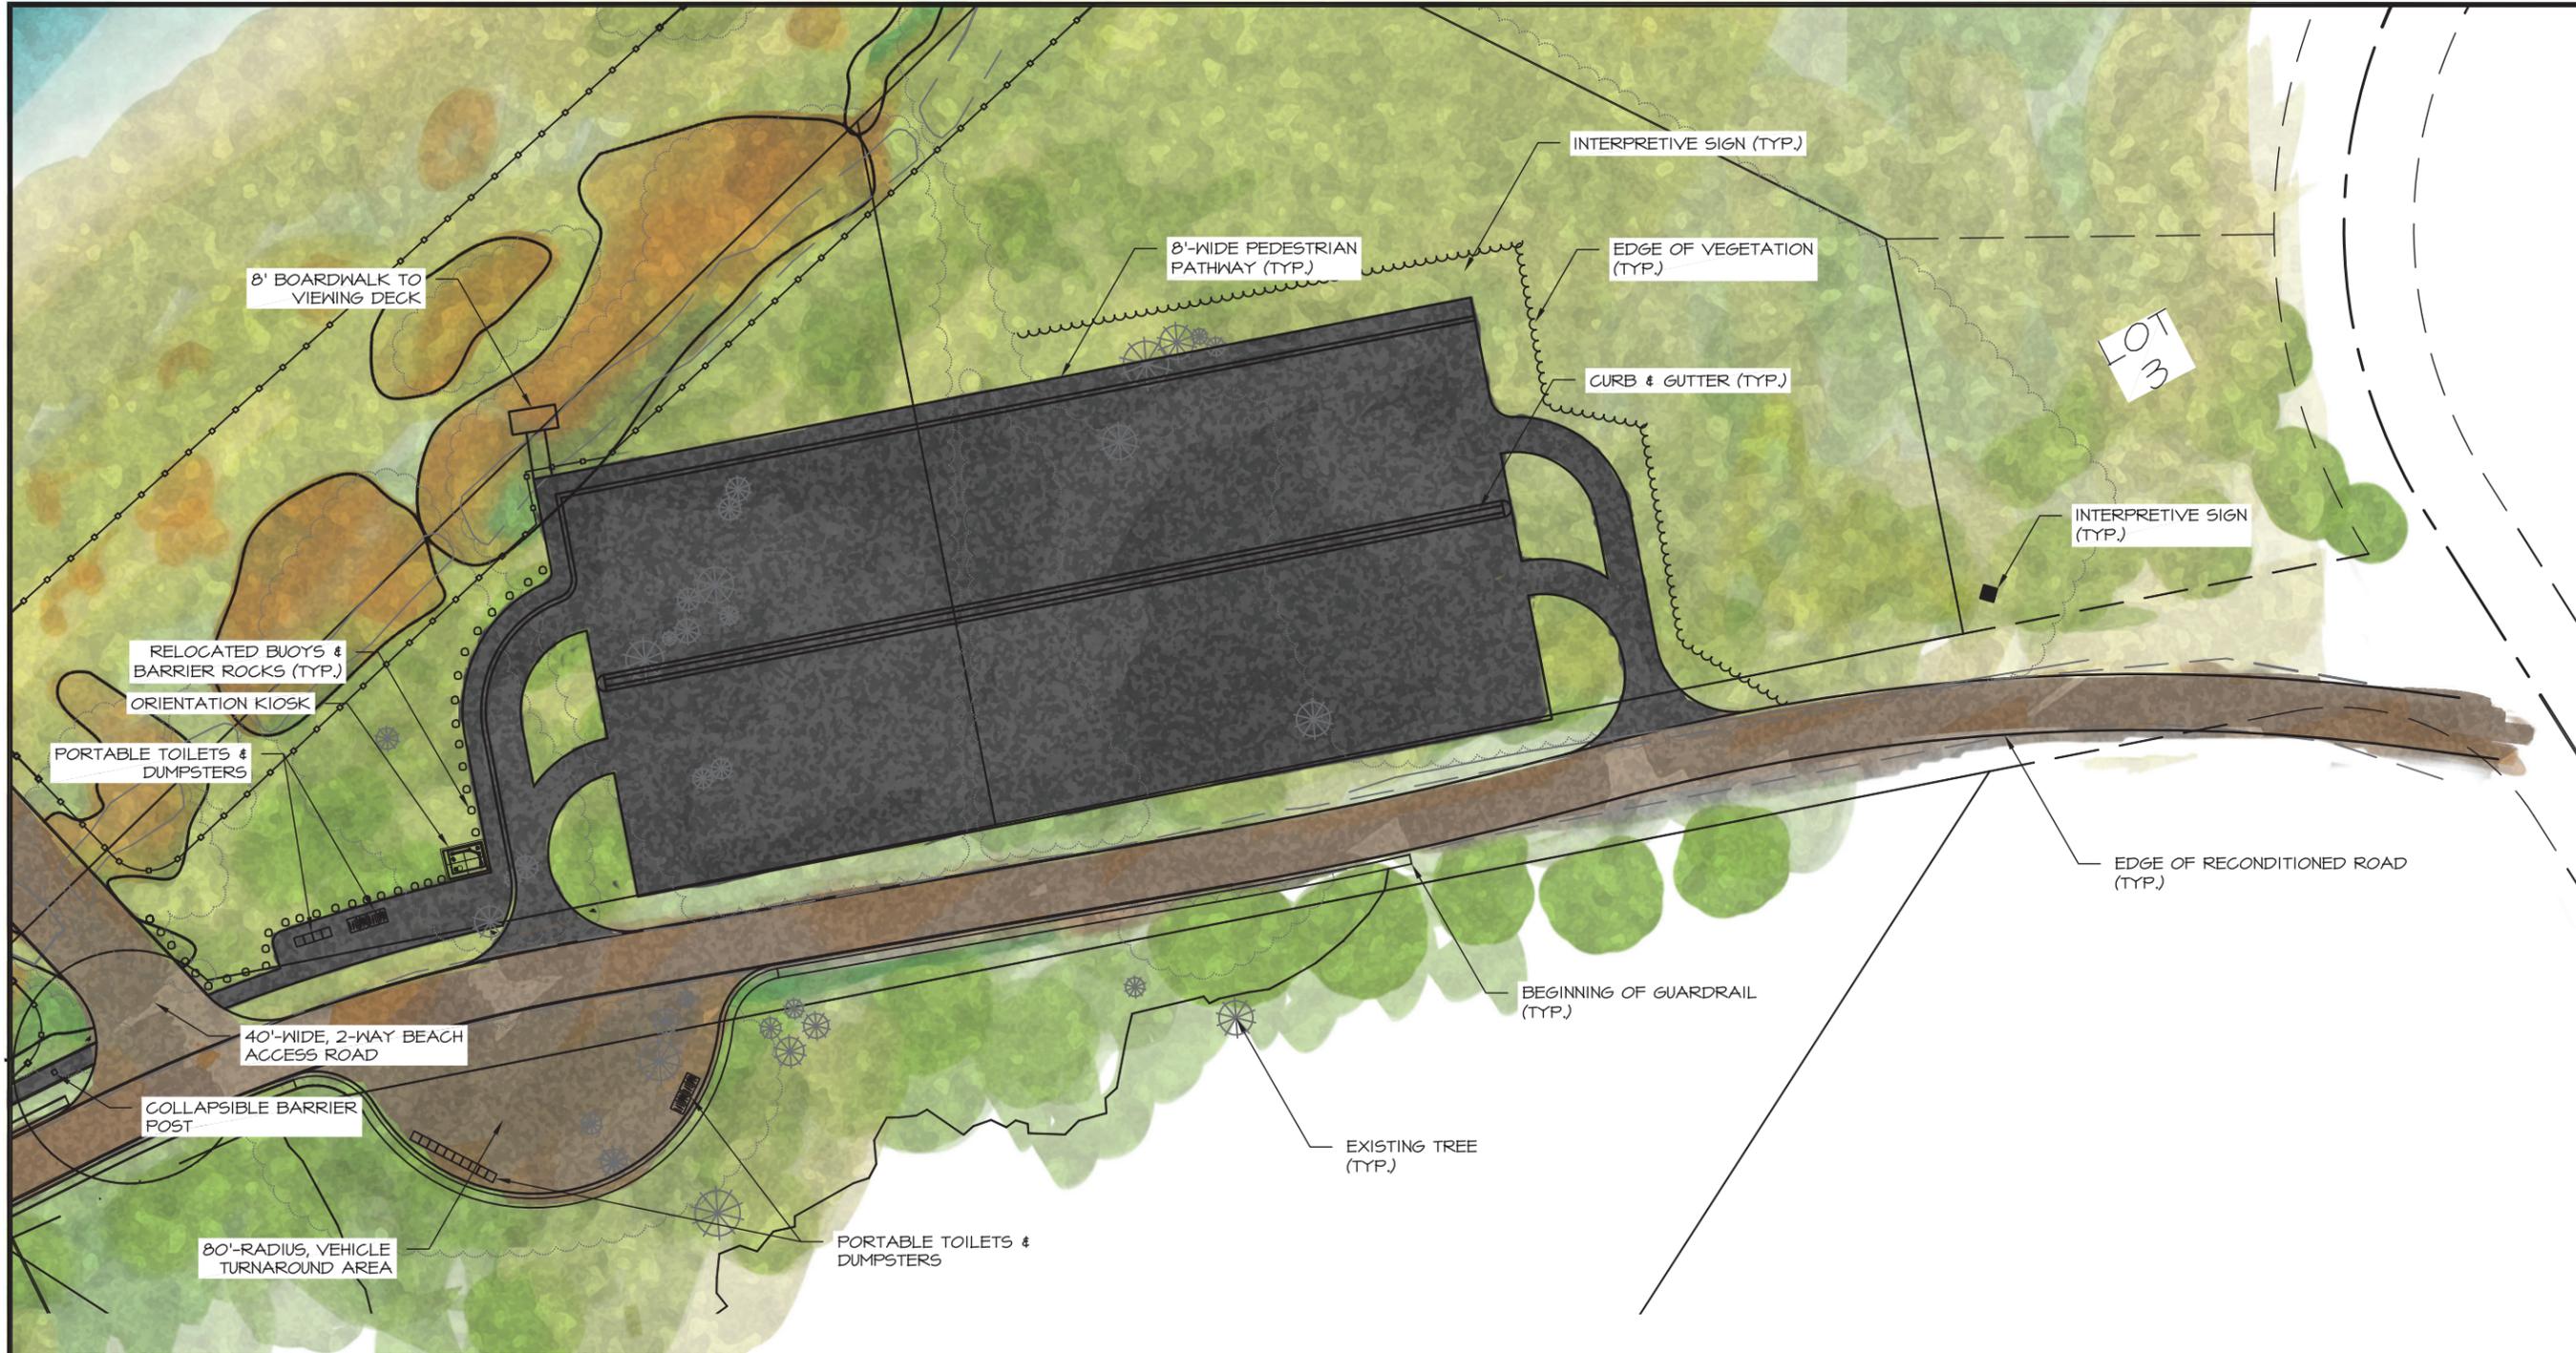

- CONCEPT 1 & 3 HYBRID NOTES:**
- FULL PARKING LOT DEVELOPMENT NORTH OF U.S. 83 PROPERTY BOUNDARIES
 - NORTHWEST PARKING LOT
 - (66 - 12'X20' PARKING SPACES)
 - (33 - 12'X43' PARKING SPACES)
 - (33 - 12'X54' PARKING SPACES)
 - APPROX. 3,150 L.F. OF DUNE FENCING W/ PEDESTRIAN ACCESS POINTS
 - 80'-RADIUS, VEHICLE TURN-AROUND AREA FOR PORTABLE TOILET & DUMPSTERS
 - INTERPRETIVE SIGNS (3-TOTAL) (AT LOCATIONS SHOWN & VIEWING DECK)
 - GRAVEYARD (GY)
 - BIRD WATCHING (BW)
 - CANNERY (CY)
 - APPROX. 2,689 L.F. FENCING/GUARDRAIL
 - 8' PEDESTRIAN BOARDWALK W/ RAILING TO VIEWING DECK
 - 30'-WIDE TWO WAY BEACH ACCESS
 - 80'-RADIUS, 30'-WIDE VEHICLE TURN-AROUND AREA JUST SOUTH OF U.S. 83 NORTH BOUNDARY LINE
 - 2 - 35'X21' PARKING SPACES - LAW ENFORCEMENT/EMERGENCY VEHICLES ONLY
 - 8'-WIDE PEDESTRIAN PATHWAY (AT LOCATIONS SHOWN)

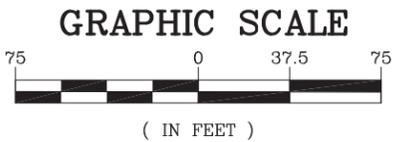


STATE OF ALASKA DEPARTMENT OF NATURAL RESOURCES
 KASILOF SUA
 NORTH SITE IMPROVEMENTS
 PROJECT No. 76058-1
 CONCEPTS 1 & 3 HYBRID
 OVERVIEW



PREPARED: LGN
 DRAWN: LGN
 REVIEWED: LMR
 DATE: 04/11/2016

SHEET
 2
 OF 3 SHEETS

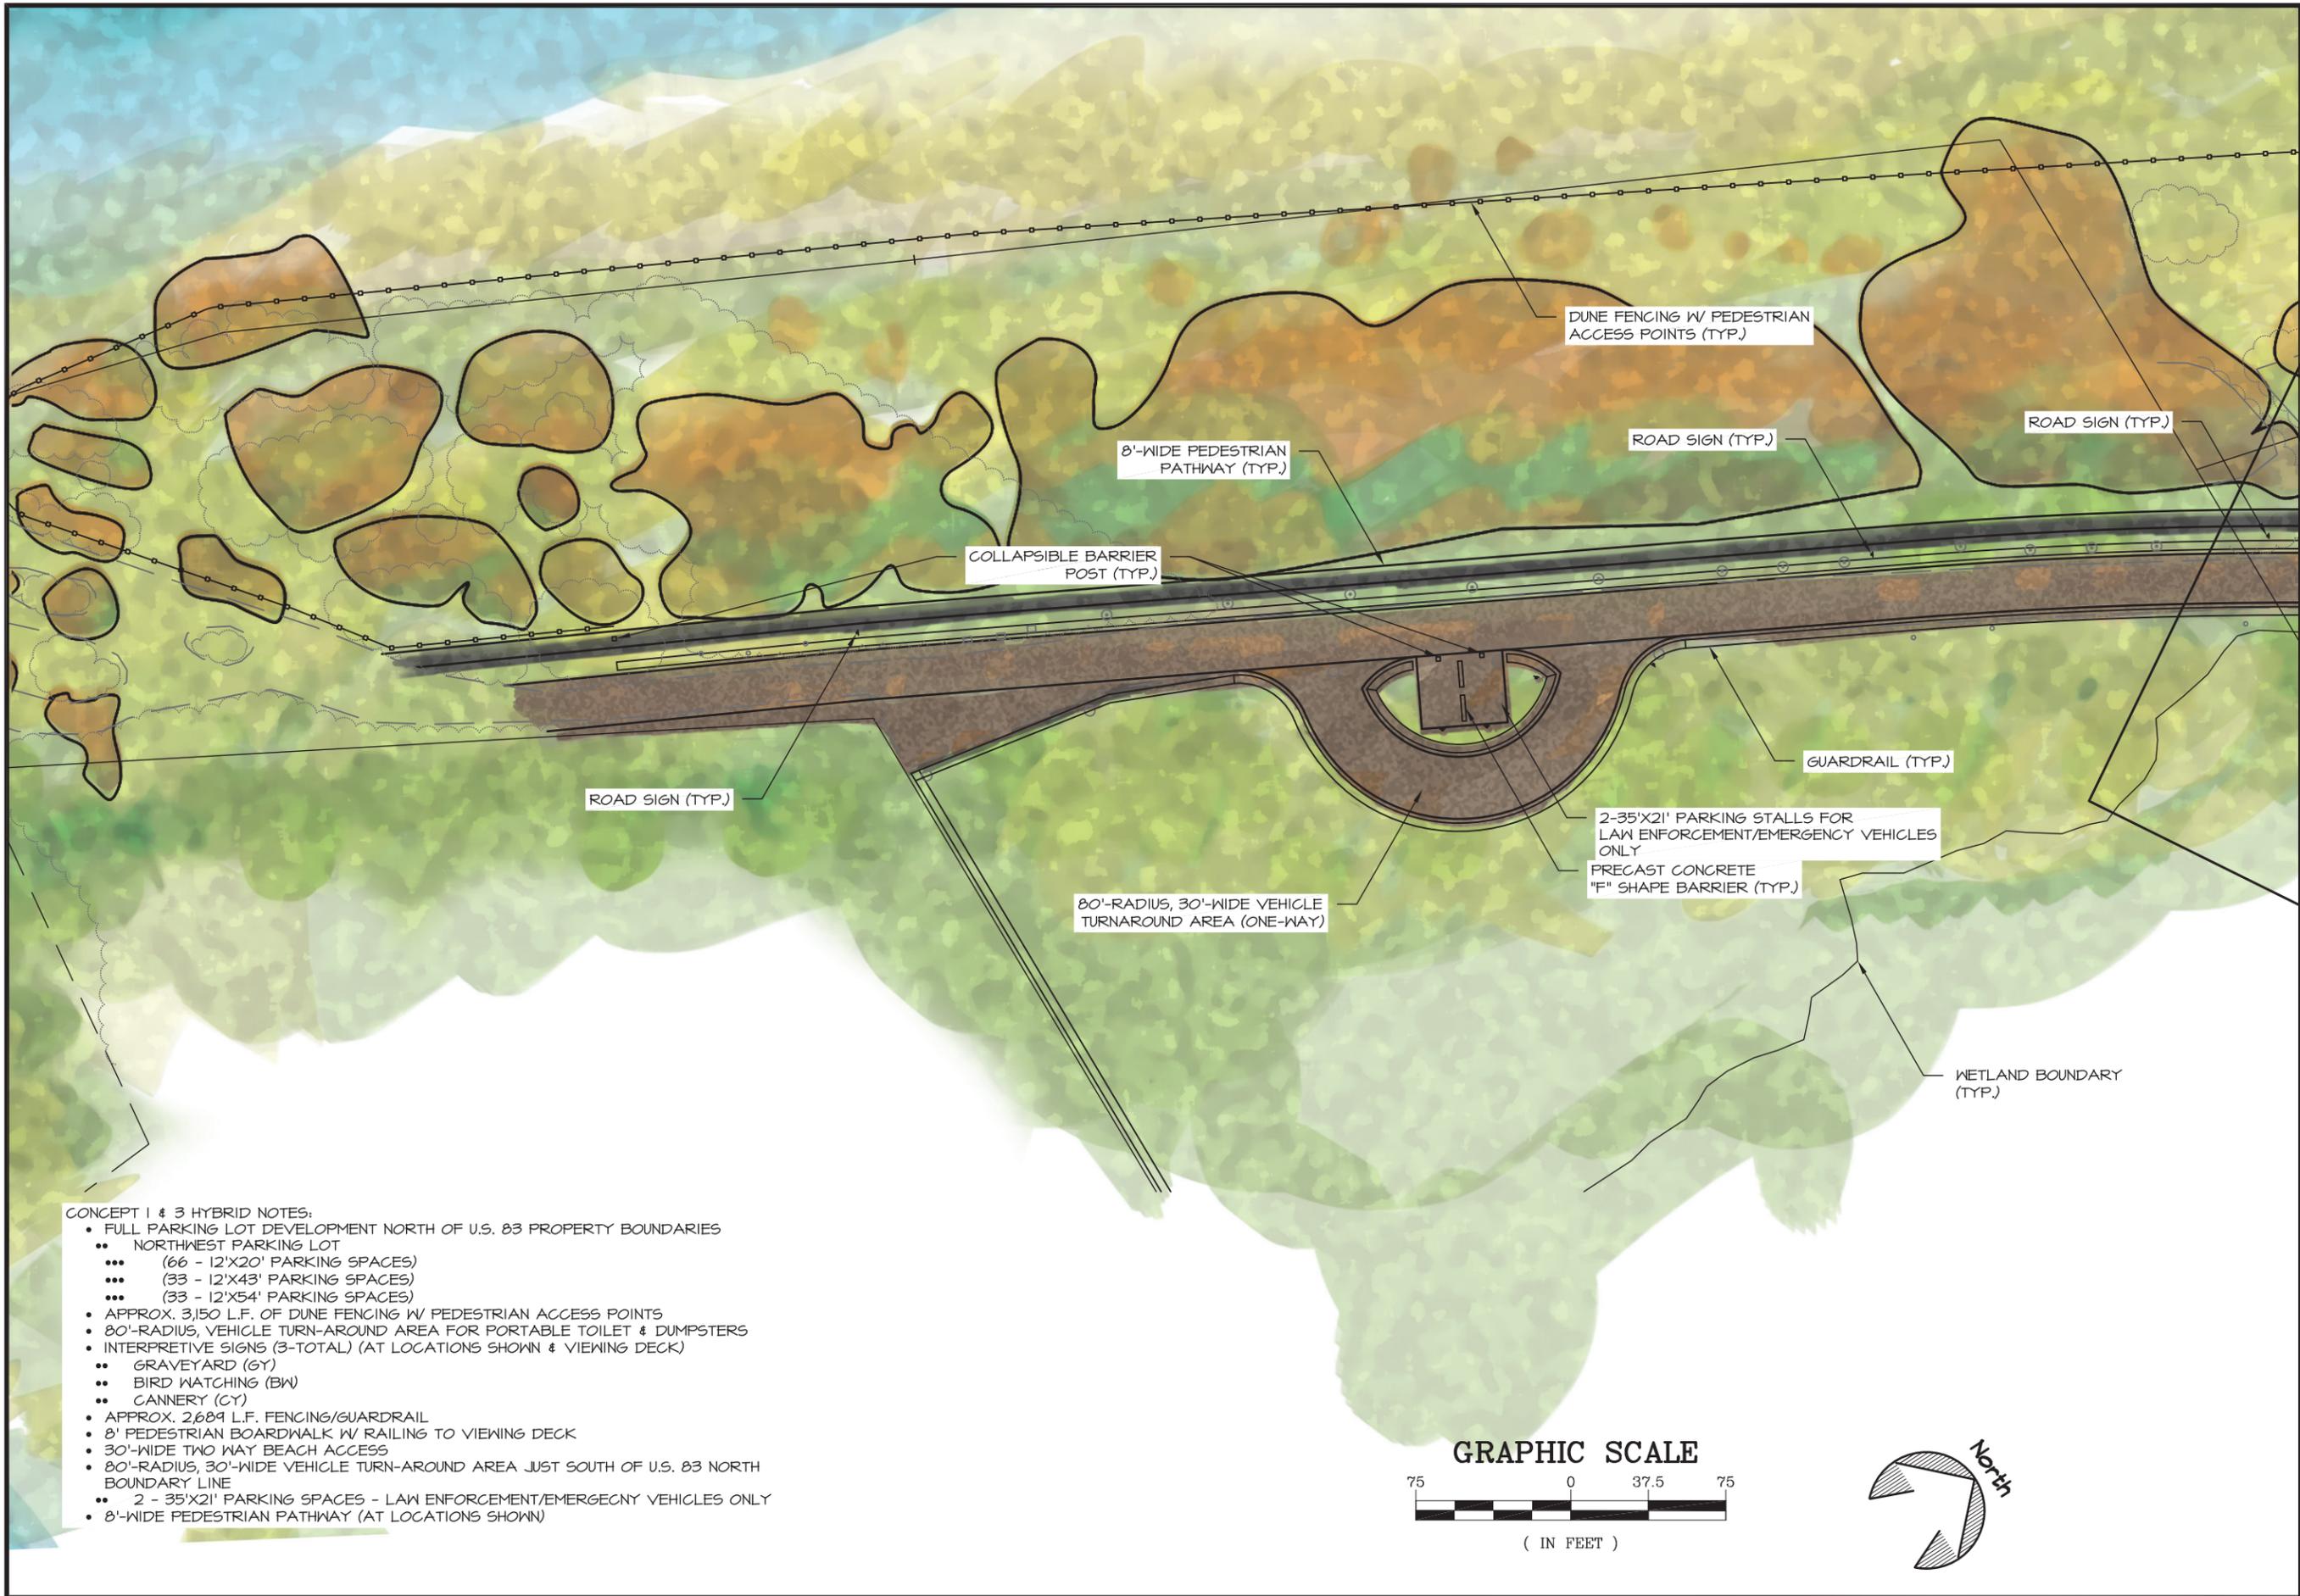

STATE OF ALASKA DEPARTMENT OF NATURAL RESOURCES

KASILOF SUA
NORTH SITE IMPROVEMENTS
PROJECT No. 76058-1

CONCEPTS 1 & 3 HYBRID
OVERVIEW



PREPARED: L&N
DRAWN: L&N
REVIEWED: LMR
DATE: 04/11/2016

SHEET
3
OF 3 SHEETS

- CONCEPT 1 & 3 HYBRID NOTES:
- FULL PARKING LOT DEVELOPMENT NORTH OF U.S. 83 PROPERTY BOUNDARIES
 - NORTHWEST PARKING LOT
 - (66 - 12'X20' PARKING SPACES)
 - (33 - 12'X43' PARKING SPACES)
 - (33 - 12'X54' PARKING SPACES)
 - APPROX. 3,150 L.F. OF DUNE FENCING W/ PEDESTRIAN ACCESS POINTS
 - 80'-RADIUS, VEHICLE TURN-AROUND AREA FOR PORTABLE TOILET & DUMPSTERS
 - INTERPRETIVE SIGNS (3-TOTAL) (AT LOCATIONS SHOWN & VIEWING DECK)
 - GRAVEYARD (GY)
 - BIRD WATCHING (BW)
 - CANNERY (CY)
 - APPROX. 2,689 L.F. FENCING/GUARDRAIL
 - 8' PEDESTRIAN BOARDWALK W/ RAILING TO VIEWING DECK
 - 30'-WIDE TWO WAY BEACH ACCESS
 - 80'-RADIUS, 30'-WIDE VEHICLE TURN-AROUND AREA JUST SOUTH OF U.S. 83 NORTH BOUNDARY LINE
 - 2 - 35'X21' PARKING SPACES - LAW ENFORCEMENT/EMERGENCY VEHICLES ONLY
 - 8'-WIDE PEDESTRIAN PATHWAY (AT LOCATIONS SHOWN)

