




PREPARED: LMR
 DRAWN: MH/LMR
 REVIEWED: JAM
 DATE: 01/09/09

SHEET 1


S-3C

8" x 8" POST LENGTHS


POST NUMBER	LENGTH
A	6'-11 1/4"
B	7'-1/4"
C	5'-9 1/4"
D	7'-5 1/4"

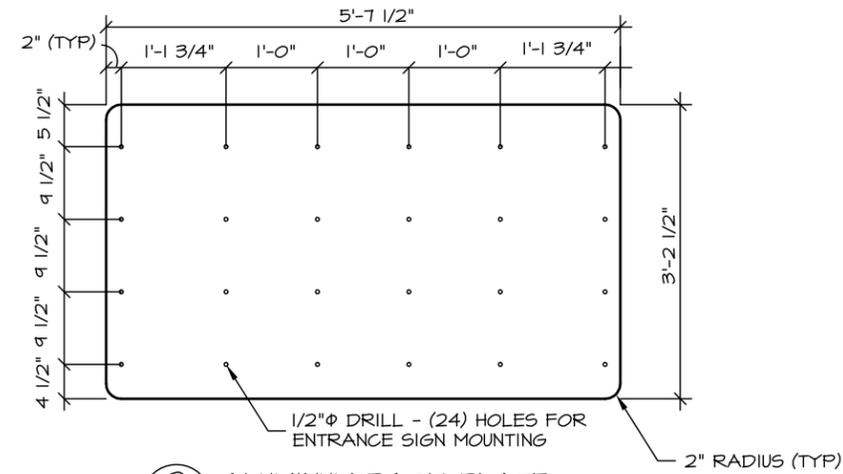

2 ALUMINUM BACK PLATE

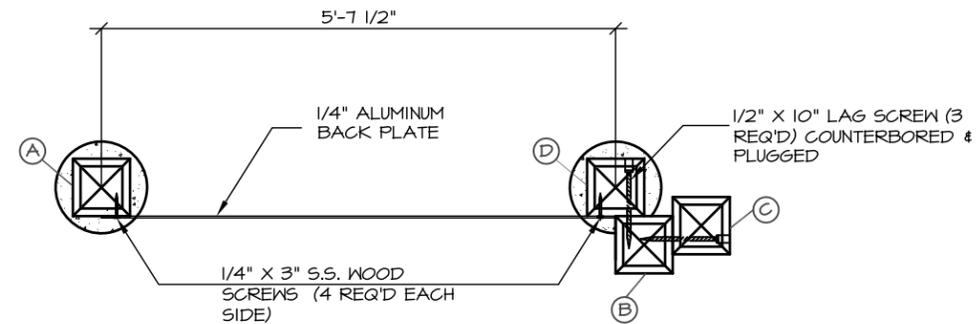

3 PLAN VIEW

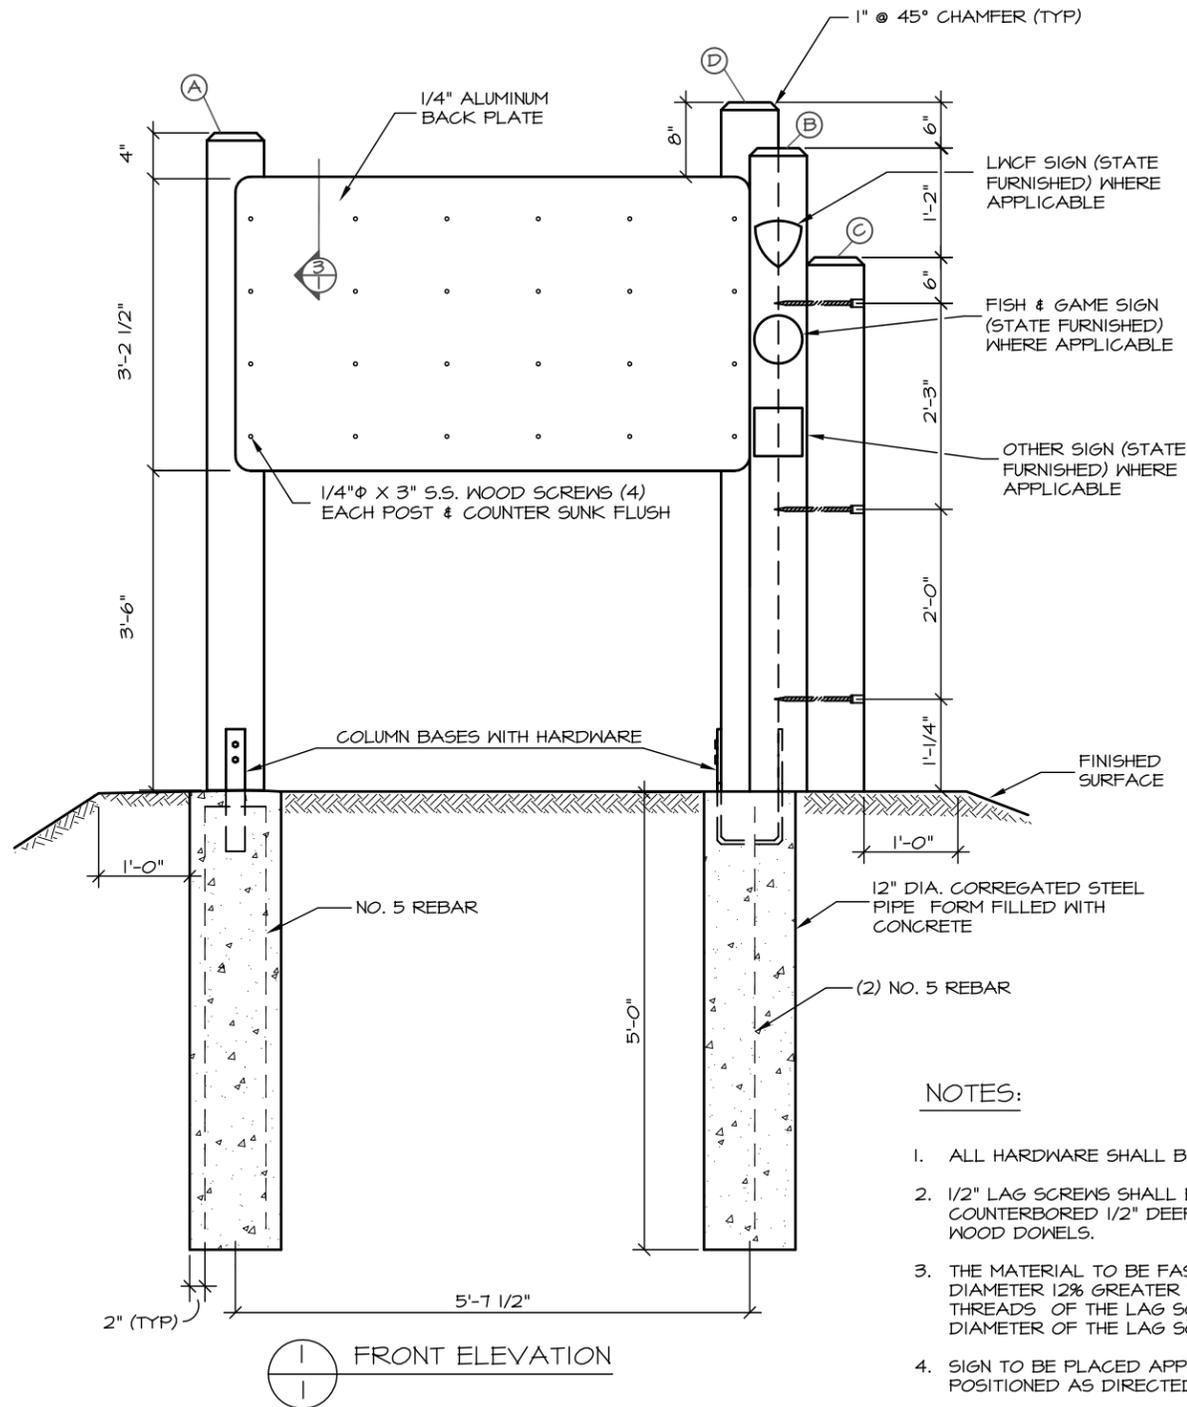

NOTES:

1. ALL HARDWARE SHALL BE GALVANIZED UNLESS OTHERWISE SPECIFIED
2. 1/2" LAG SCREWS SHALL BE COUNTERBORED 2 1/2" DEEP. 1/4" LAG BOLTS SHALL BE COUNTERBORED 1/2" DEEP. ALL COUNTERBORED HOLES SHALL BE PLUGGED WITH WOOD DOWELS.
3. THE MATERIAL TO BE FASTENED BY THE LAG SCREW SHALL BE PRE-DRILLED TO A DIAMETER 12% GREATER THAN THE LAG SCREW. THE MATERIAL RECEIVING THE THREADS OF THE LAG SCREW SHALL BE PRE-DRILLED TO A MAXIMUM OF 75% OF THE DIAMETER OF THE LAG SCREW.
4. SIGN TO BE PLACED APPROXIMATELY WHERE IT IS SHOWN ON THE PLANS. IT SHALL BE POSITIONED AS DIRECTED BY THE ENGINEER.

FOR INFORMATIONAL USE ONLY
 Alaska State Parks

1	CHANGED STATE PARK LOGO	04/10	MPS
NO.	REVISION	DATE	APPROVED